

revision log:		
no.	date	remarks

BAY DISTRICT SCHOOLS
 Florida Inventory for School Housing (FISH)
TOMMY SMITH ELEMENTARY SCHOOL



Project title:

A.J. Rockwell Designs
 815 N 15th Avenue
 Panama City, Florida 32401
 Phone: (904) 262-2921
 Email: arockwell@ajrd.com

Premier Engineering Group, LLC
Brody, Cook & Gentry
 21 East Wigham Street
 Panama City, Florida 32401
 (850) 469-0405 www.premierengineeringgroup.com

drawn by: **A.J. Rockwell**
 date: **February 23, 2004**
 plot scale: **1" = 30'-0"**
 job no: **08023**
 facility number / cost center
00033 / 0511
 sheet reference no.

3.1

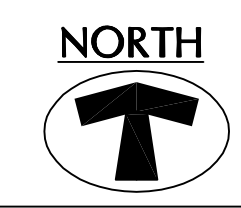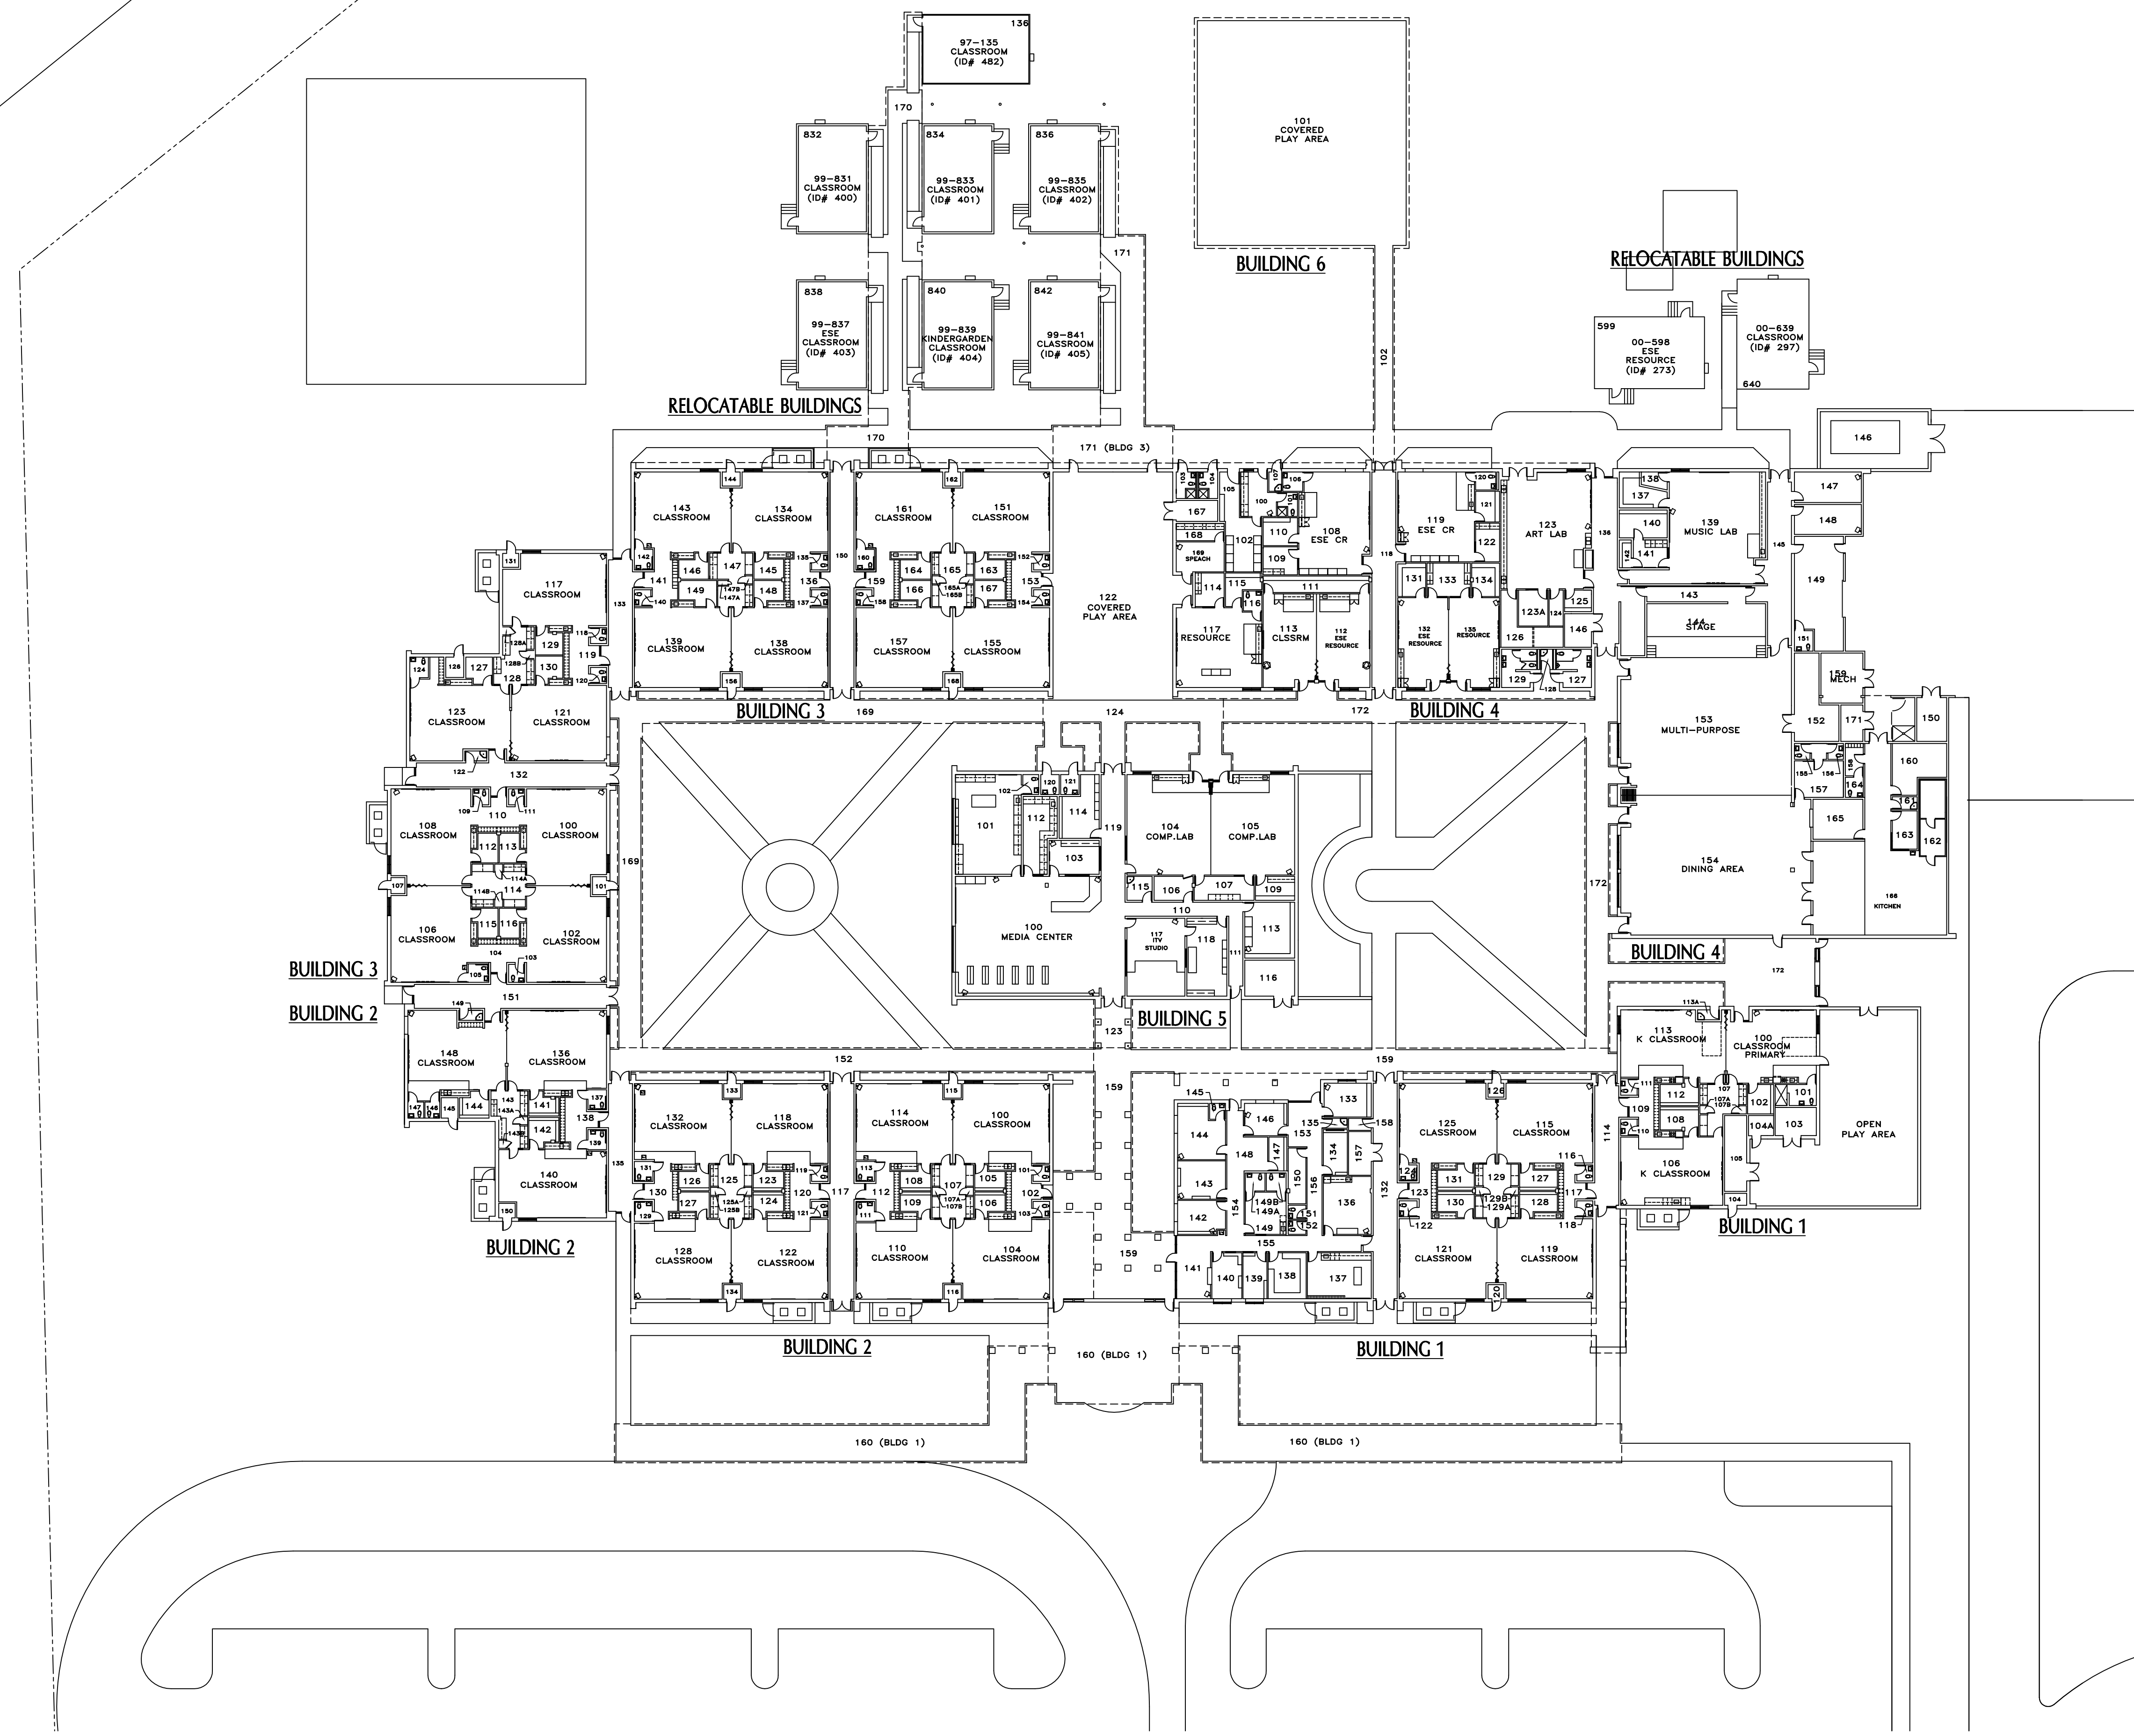

TOMMY SMITH ELEMENTARY SCHOOL FLOOR PLAN

SCALE: 1"=30'-0"

5044 Tommy Smith Drive, Panama City, Florida 32404

